


EAST ELEVATION — VIEW FROM GYM

MODULAR 36"x24" GLAZING PANELS THROUGHOUT FLANKING FIELDS

2ND FLR U.S.

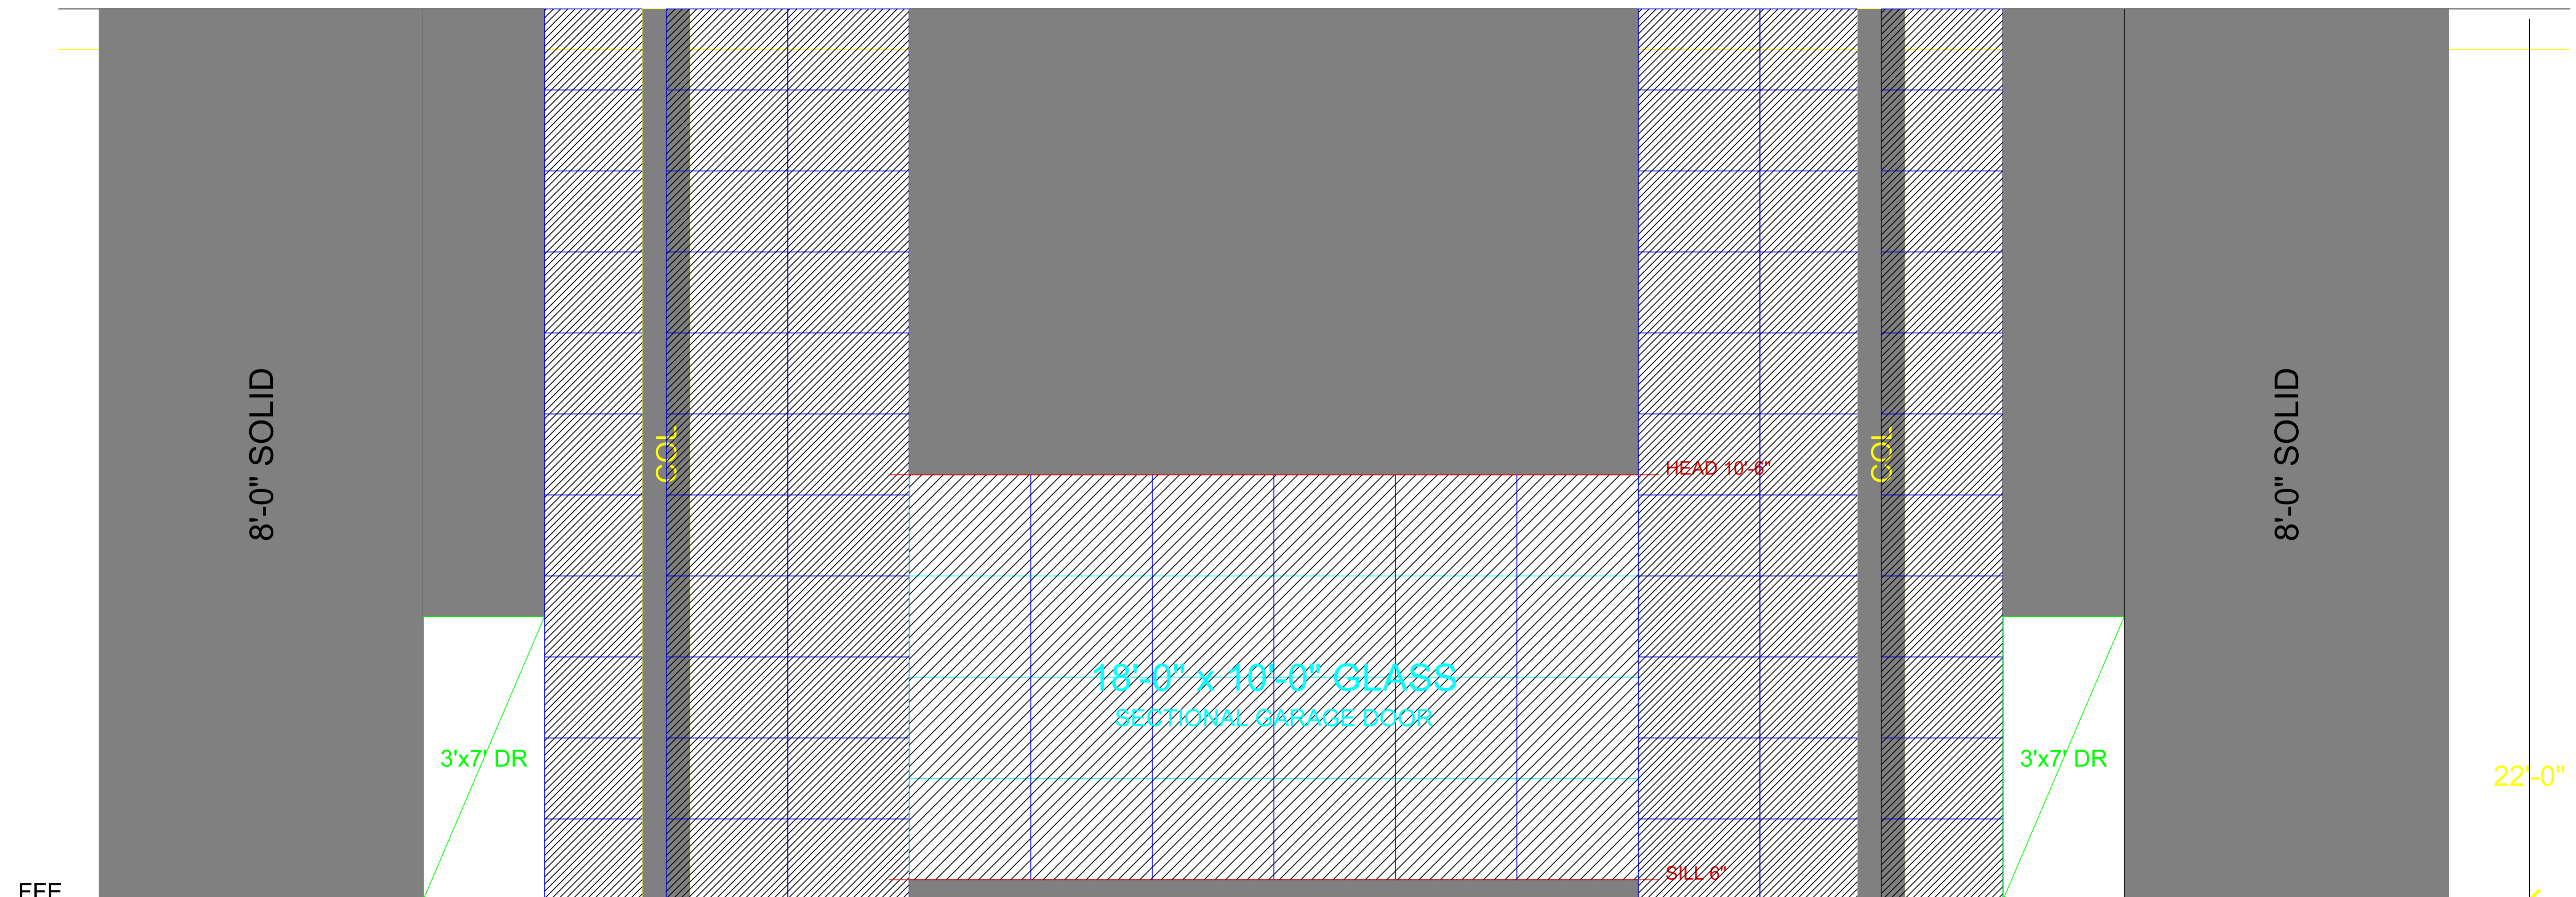

FFE

~17'-0" SOUTH SPAN

~26'-0" CENTRAL SPAN

~17'-0" NORTH SPAN

<- SOUTH

NORTH ->

60'-0"
BARNDOMINIUM

LDD-03 - SPINE WALL EAST ELEVATION

SHEET A-203 SCALE 1/8" = 1'-0"

2026-05-17 BY SpicyRiceCakes