


WEST ELEVATION — VIEW FROM GYM

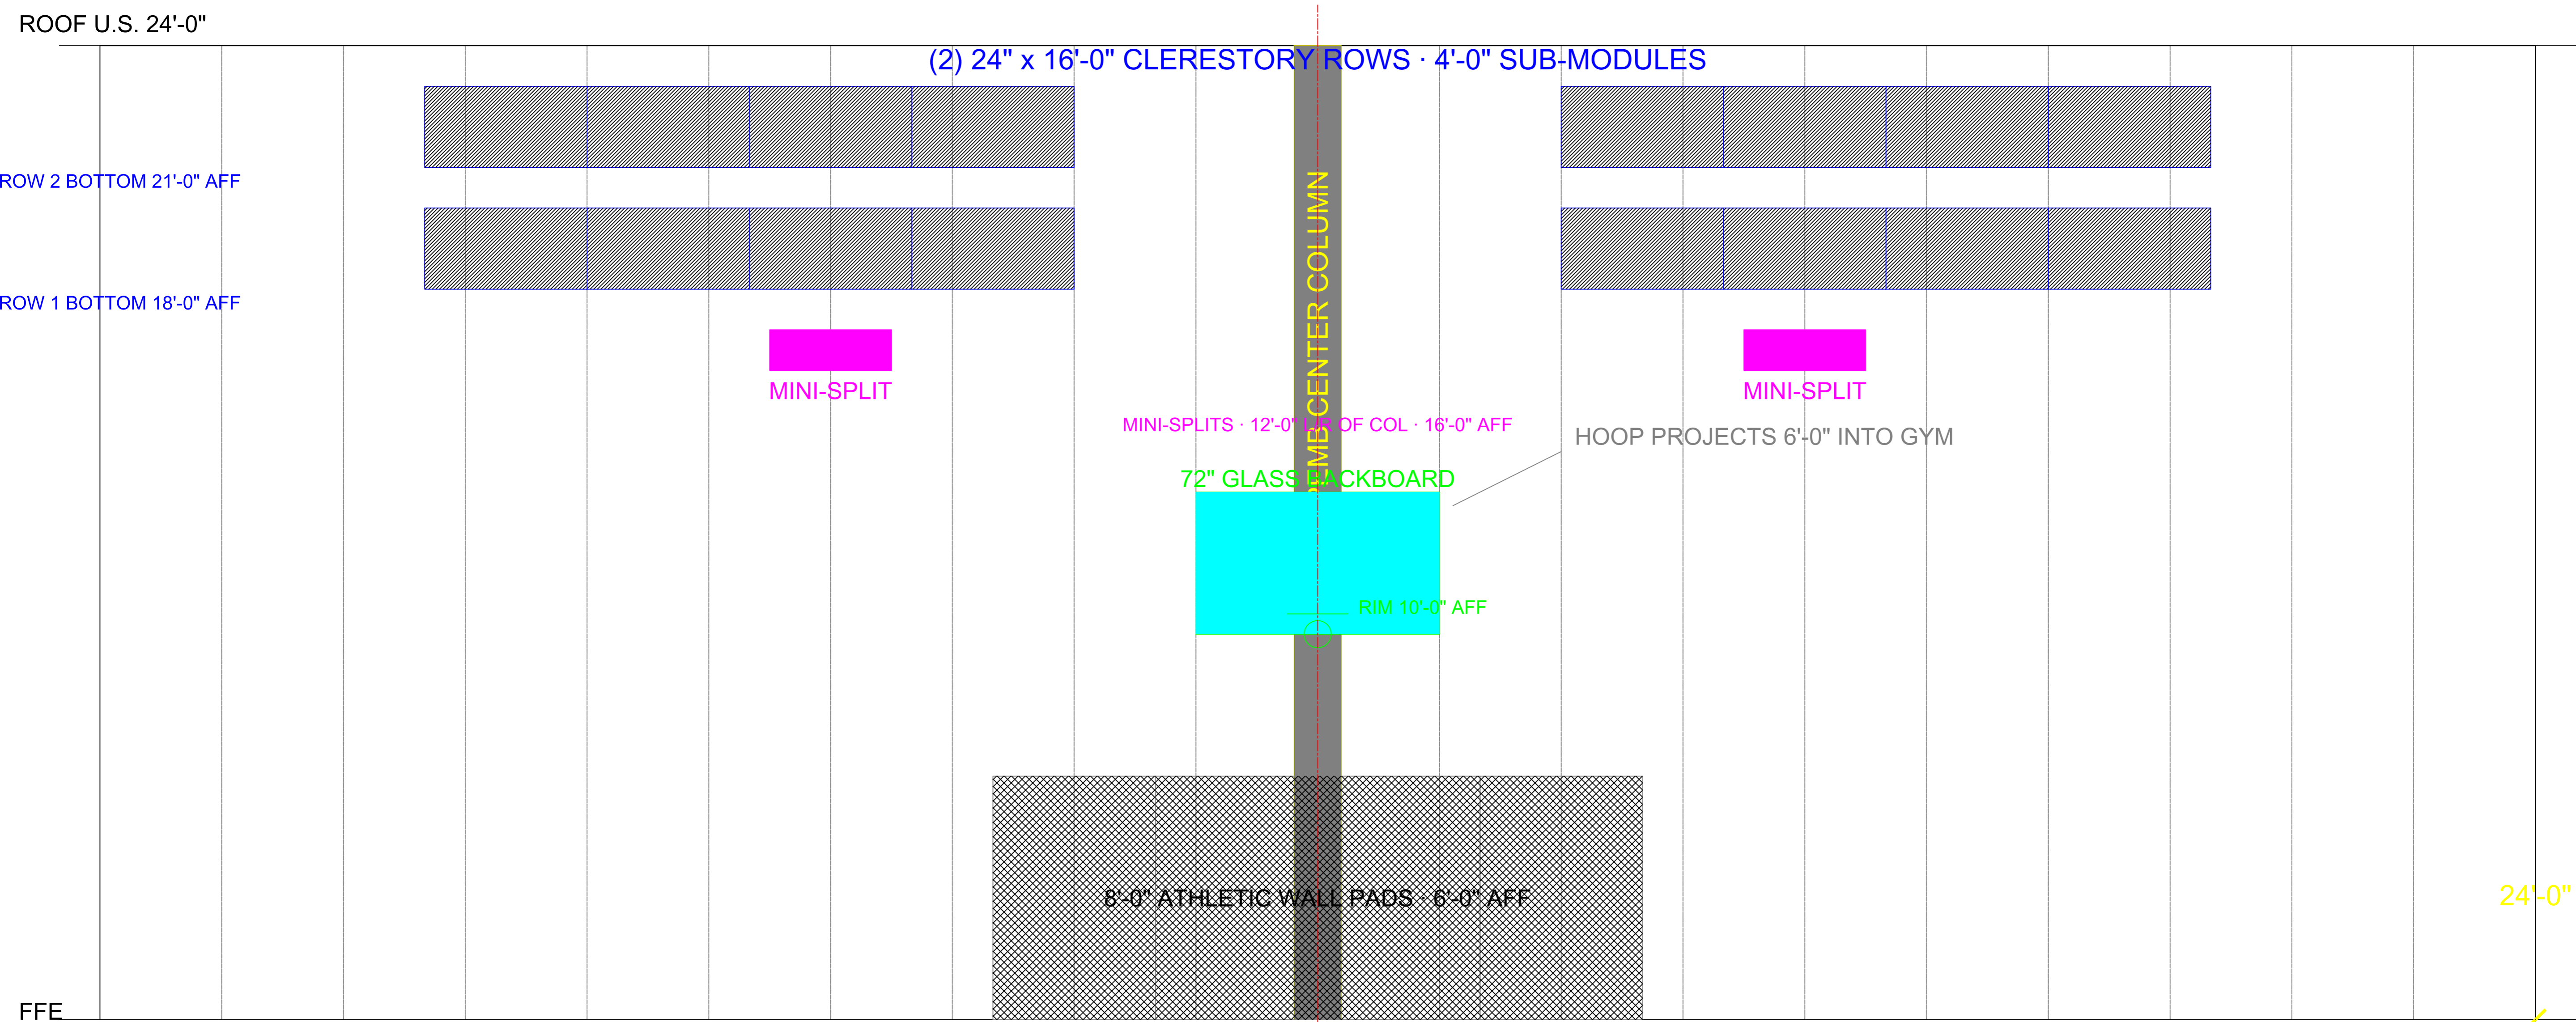

~12'-0" CENTER NO-GLAZING FIELD

BARNDOMINIUM
LDD-04 - WEST GYM HERO WALL ELEVATION
SHEET A-204 SCALE 1/8" = 1'-0"
2026-05-17 BY SpicyRiceCakes