



SOCIAL COUNTER · PLAN · 3 ZONES, TRI-SECTIONAL SLAB

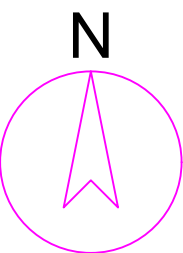

14'-0"

LOWERED CEILING CAPTURE FIELD · 8'-6" AFF (OVERHEAD)

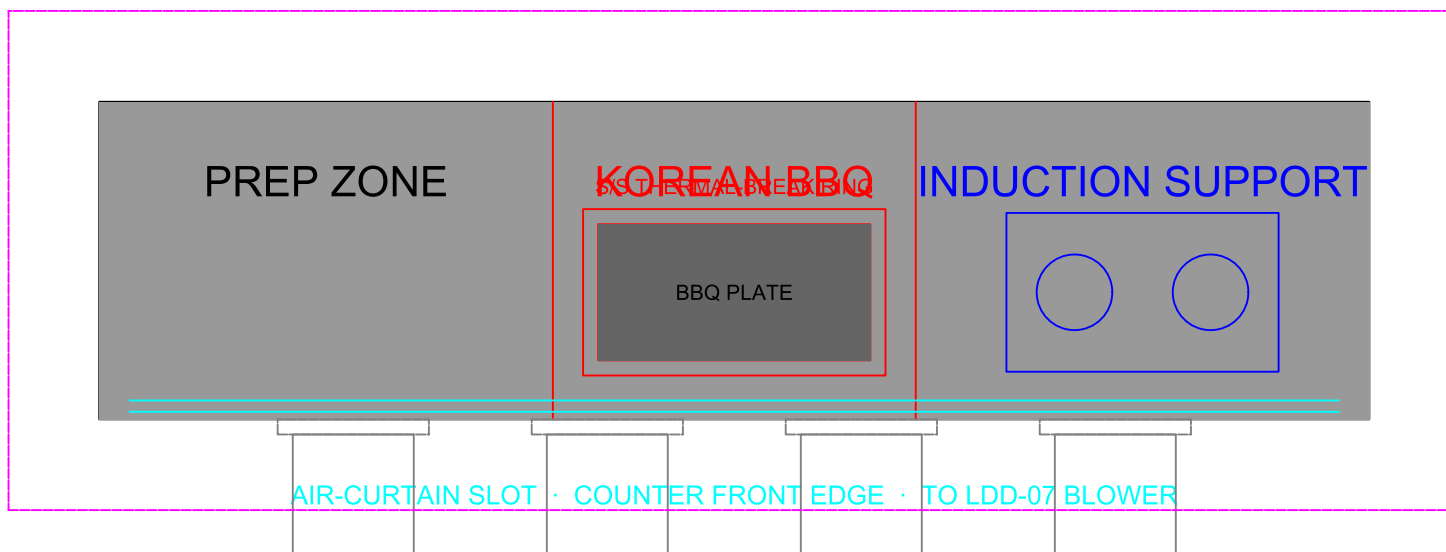

3'-6"

INLINE BLOWER(LDD-07)

AIR-CURTAIN SLOT · COUNTER FRONT EDGE · TO LDD-07 BLOWER


(4) COUNTER-HEIGHT STOOLS · 15"-18" KNEE CLEARANCE

5'-0" 4'-0" 5'-0"


0'-6"

SOCIAL COUNTER · FRONT ELEVATION (SEATING SIDE)

LOWERED CEILING CAPTURE FIELD · 8'-6" AFF

 

TRI-SECTIONAL SOAPSTONE · SEAMS @ ZONE BOUNDARIES ONLY

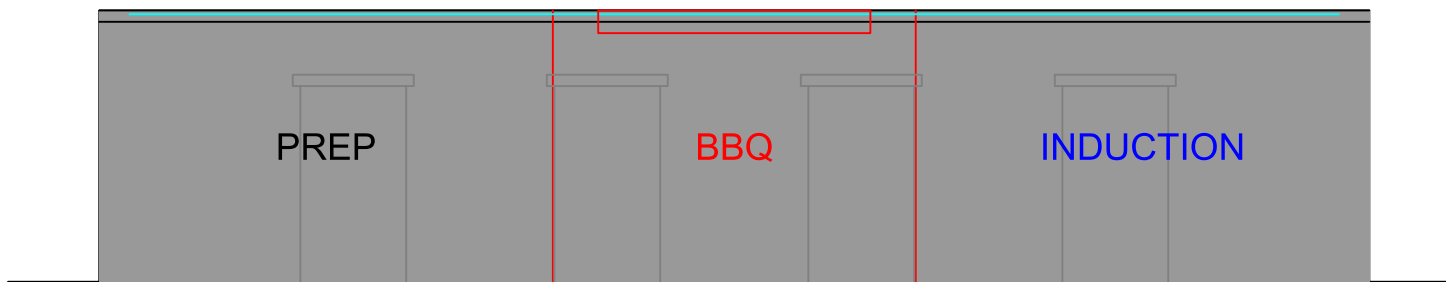

5'-6"

3'-0"

BARNDOMINIUM — PRIMARY SOCIAL COUNTER

LDD-20 · COUNTER PLAN + FRONT ELEVATION

SHEET A-220 SCALE 1/2" = 1'-0"

2026-05-17 BY SpicyRiceCakes