


EXTERIOR WALL · TYPICAL SECTION

exterior → interior (per LDD-11)

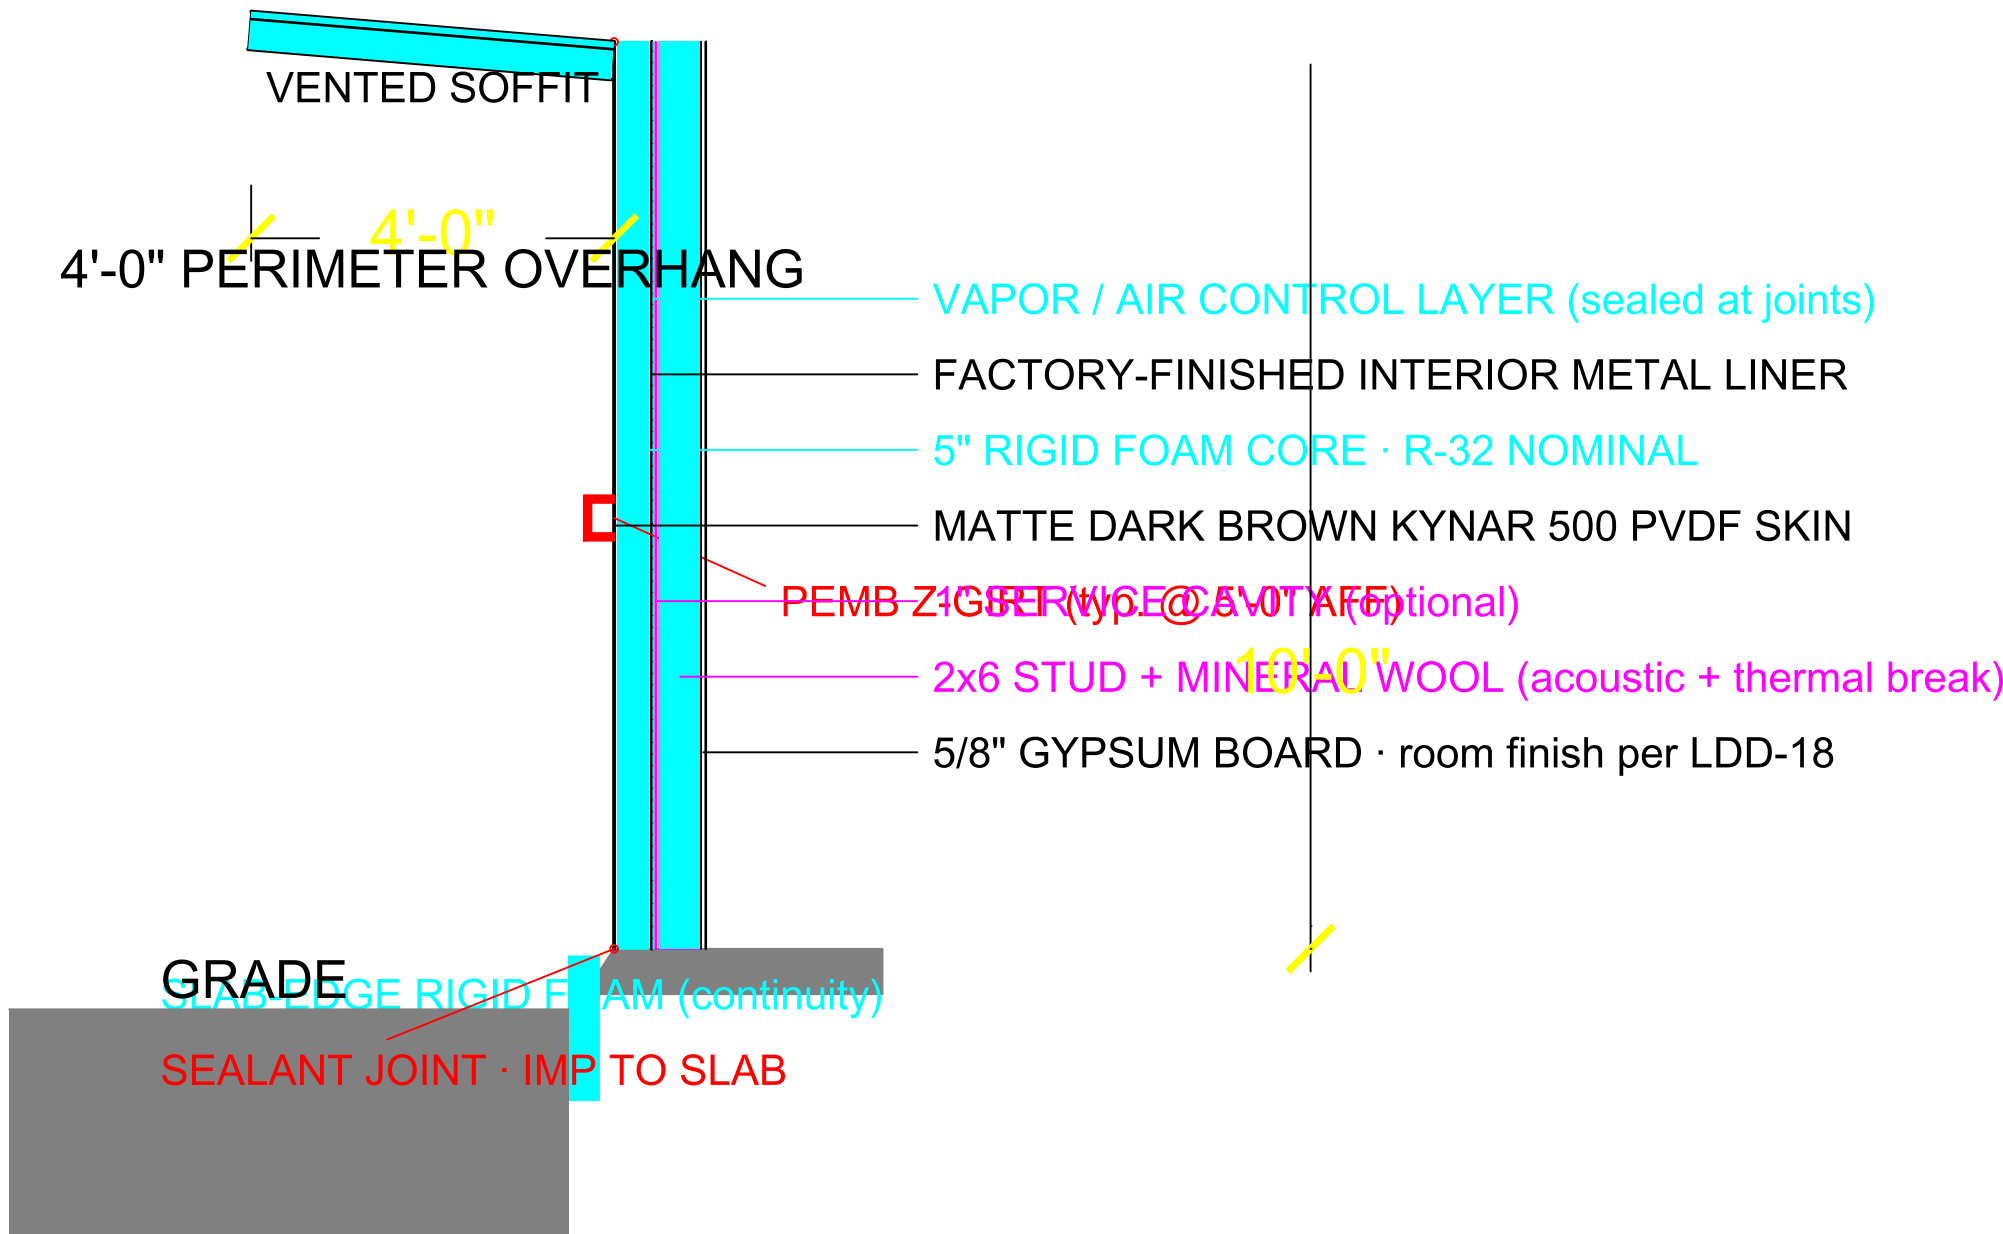

BARNDOMINIUM

LDD-11 · EXTERIOR ENVELOPE (IMP) · WALL SECTION DETAIL

SHEET A-401 SCALE 1-1/2" = 1'-0"

2026-05-17 BY SpicyRiceCakes