



MAIN STAIR · PLAN
54" WIDE · 18'-0" RUN · IRC-COMPLIANT

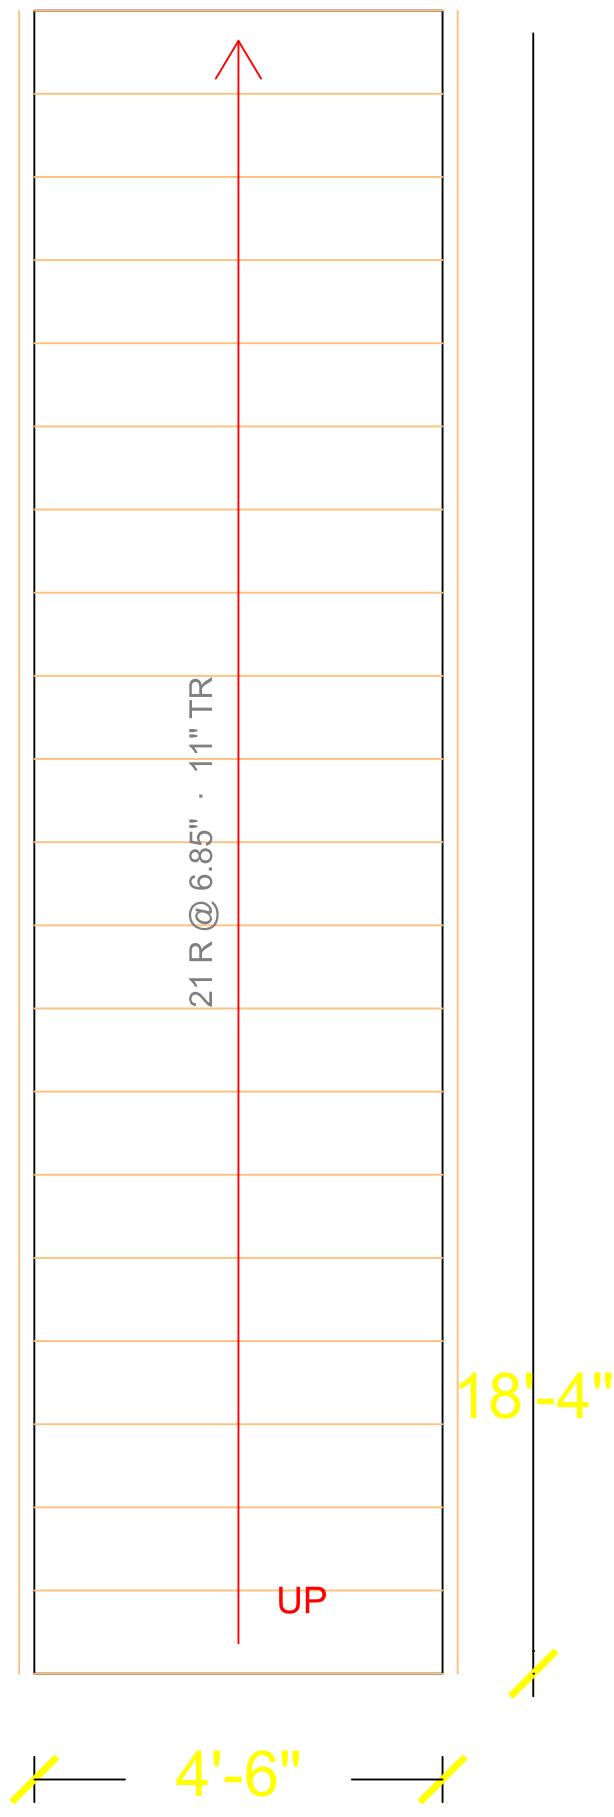


TYPICAL 84" DOOR · ELEVATION
SOLID-CORE · FLAT MINIMAL · DARK-BRONZE LEVER

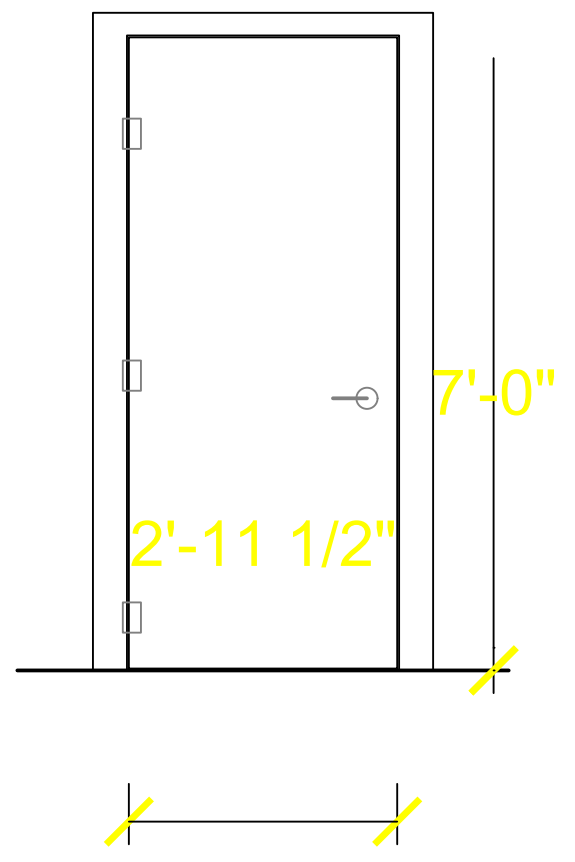

CONSISTENCY > UNIQUENESS

MAIN STAIR · SECTION

STEEL ROD GUARD + WHITE-OAK CAP RAIL · WOOD TREADS / PAINTED RISERS
LOW-LEVEL NAVIGATION LIGHT AT BOTTOM RISERS

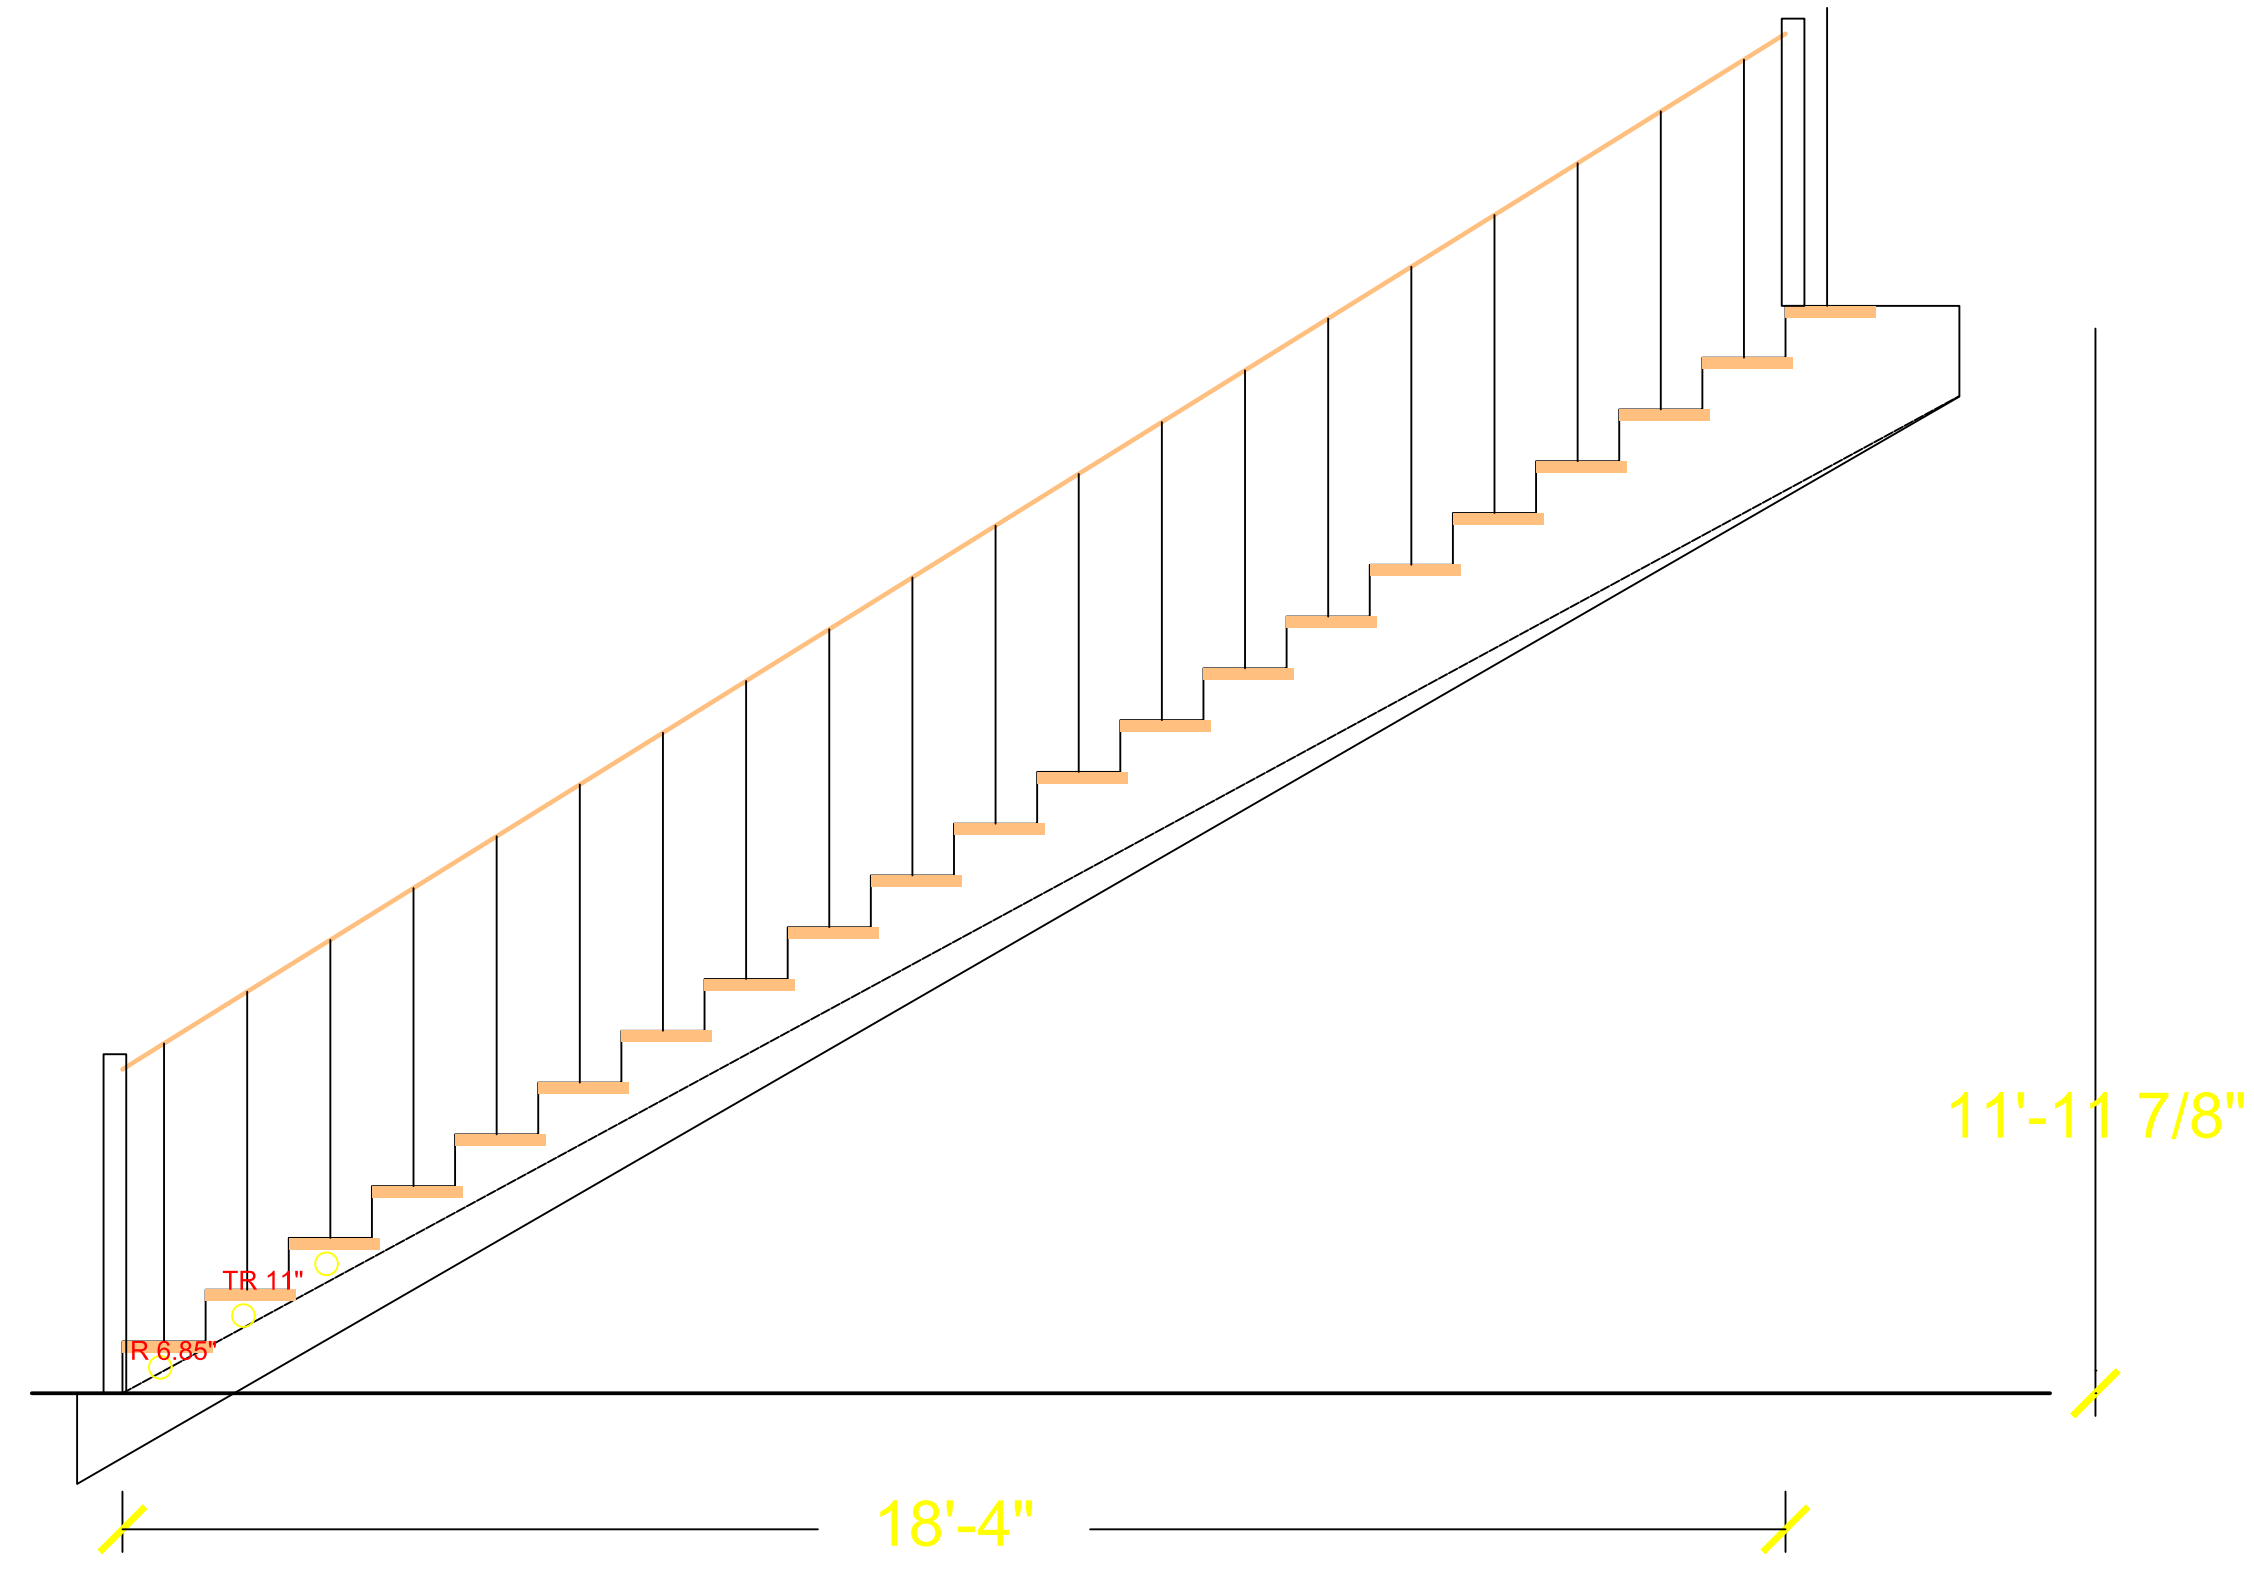

BARNDOMINIUM — DOORS + STAIRS
LDD-19 · TYPICAL DOOR + MAIN STAIR (PLAN + SECTION)

SHEET A-319 SCALE 3/8" = 1'-0"

2026-05-17 BY SpicyRiceCakes