
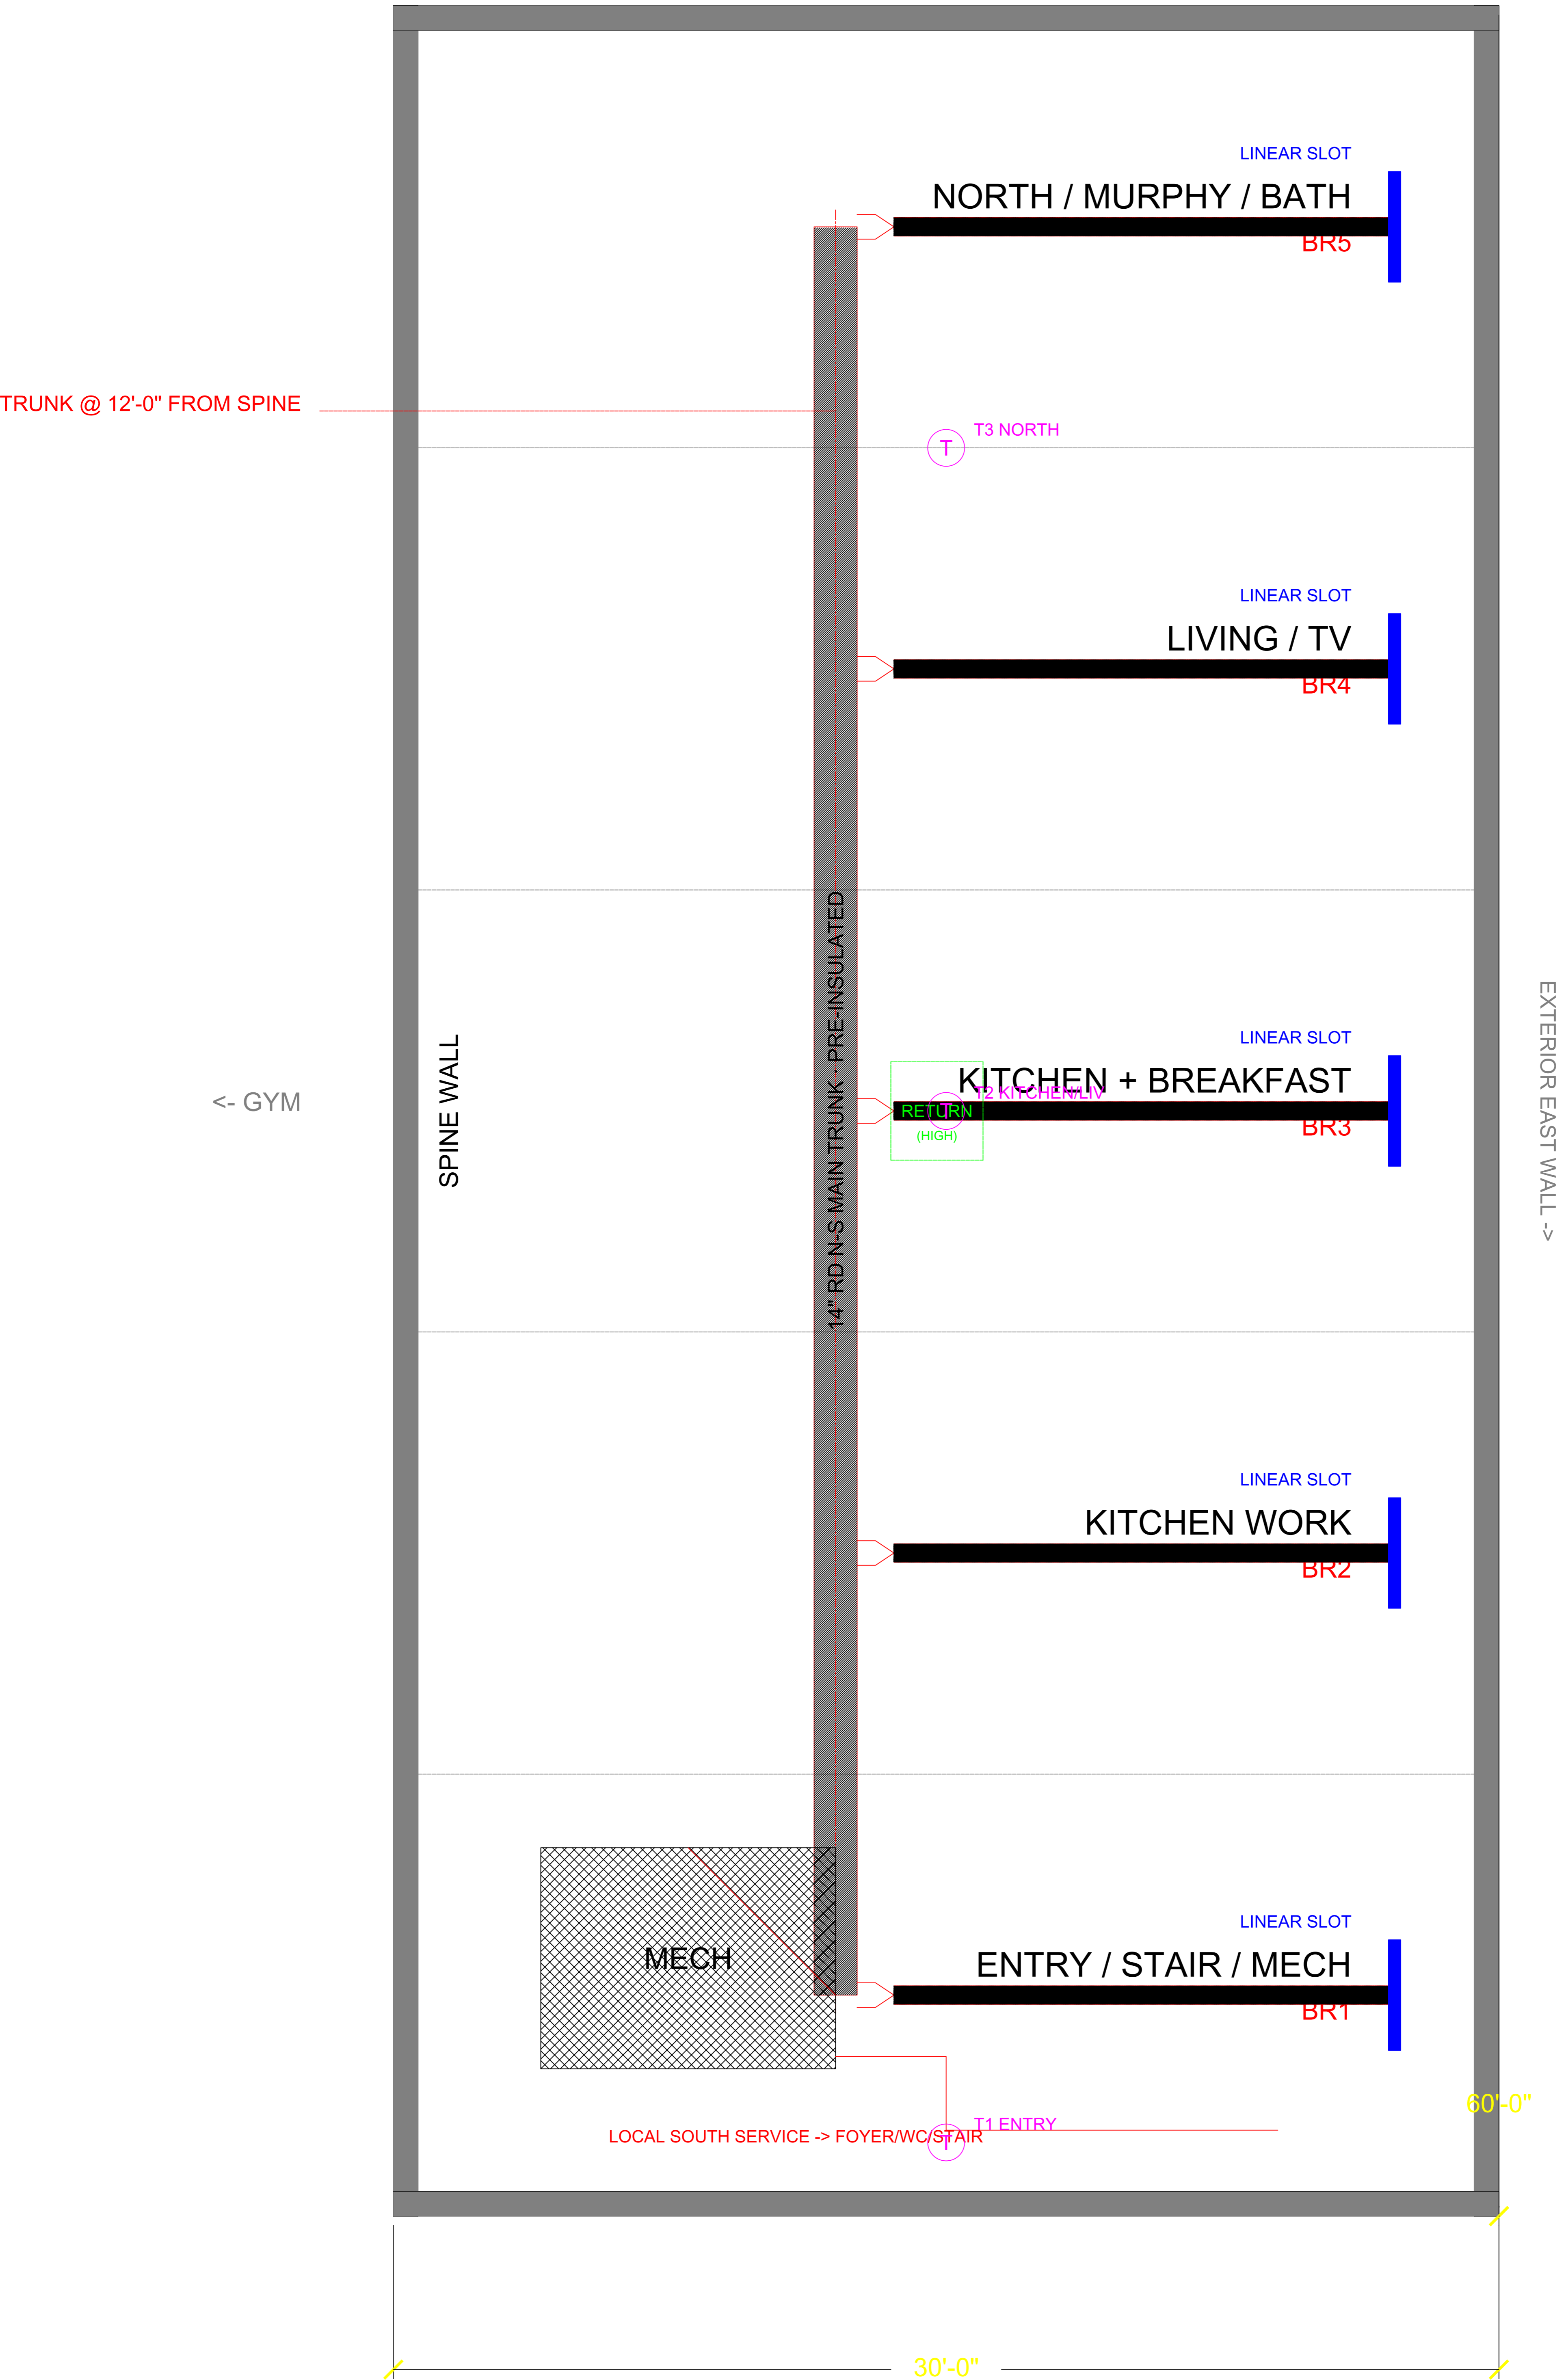


LIVING WING HVAC DISTRIBUTION

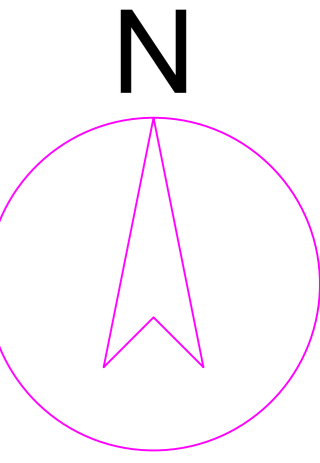

BARNDOMINIUM
LDD-06 - LIVING WING HVAC DISTRIBUTION
SHEET A-106 SCALE 1/4" = 1'-0"
2026-05-17 BY SpicyRiceCakes