



WEST (LDD-04 HERO)

EAST (overlook underside)

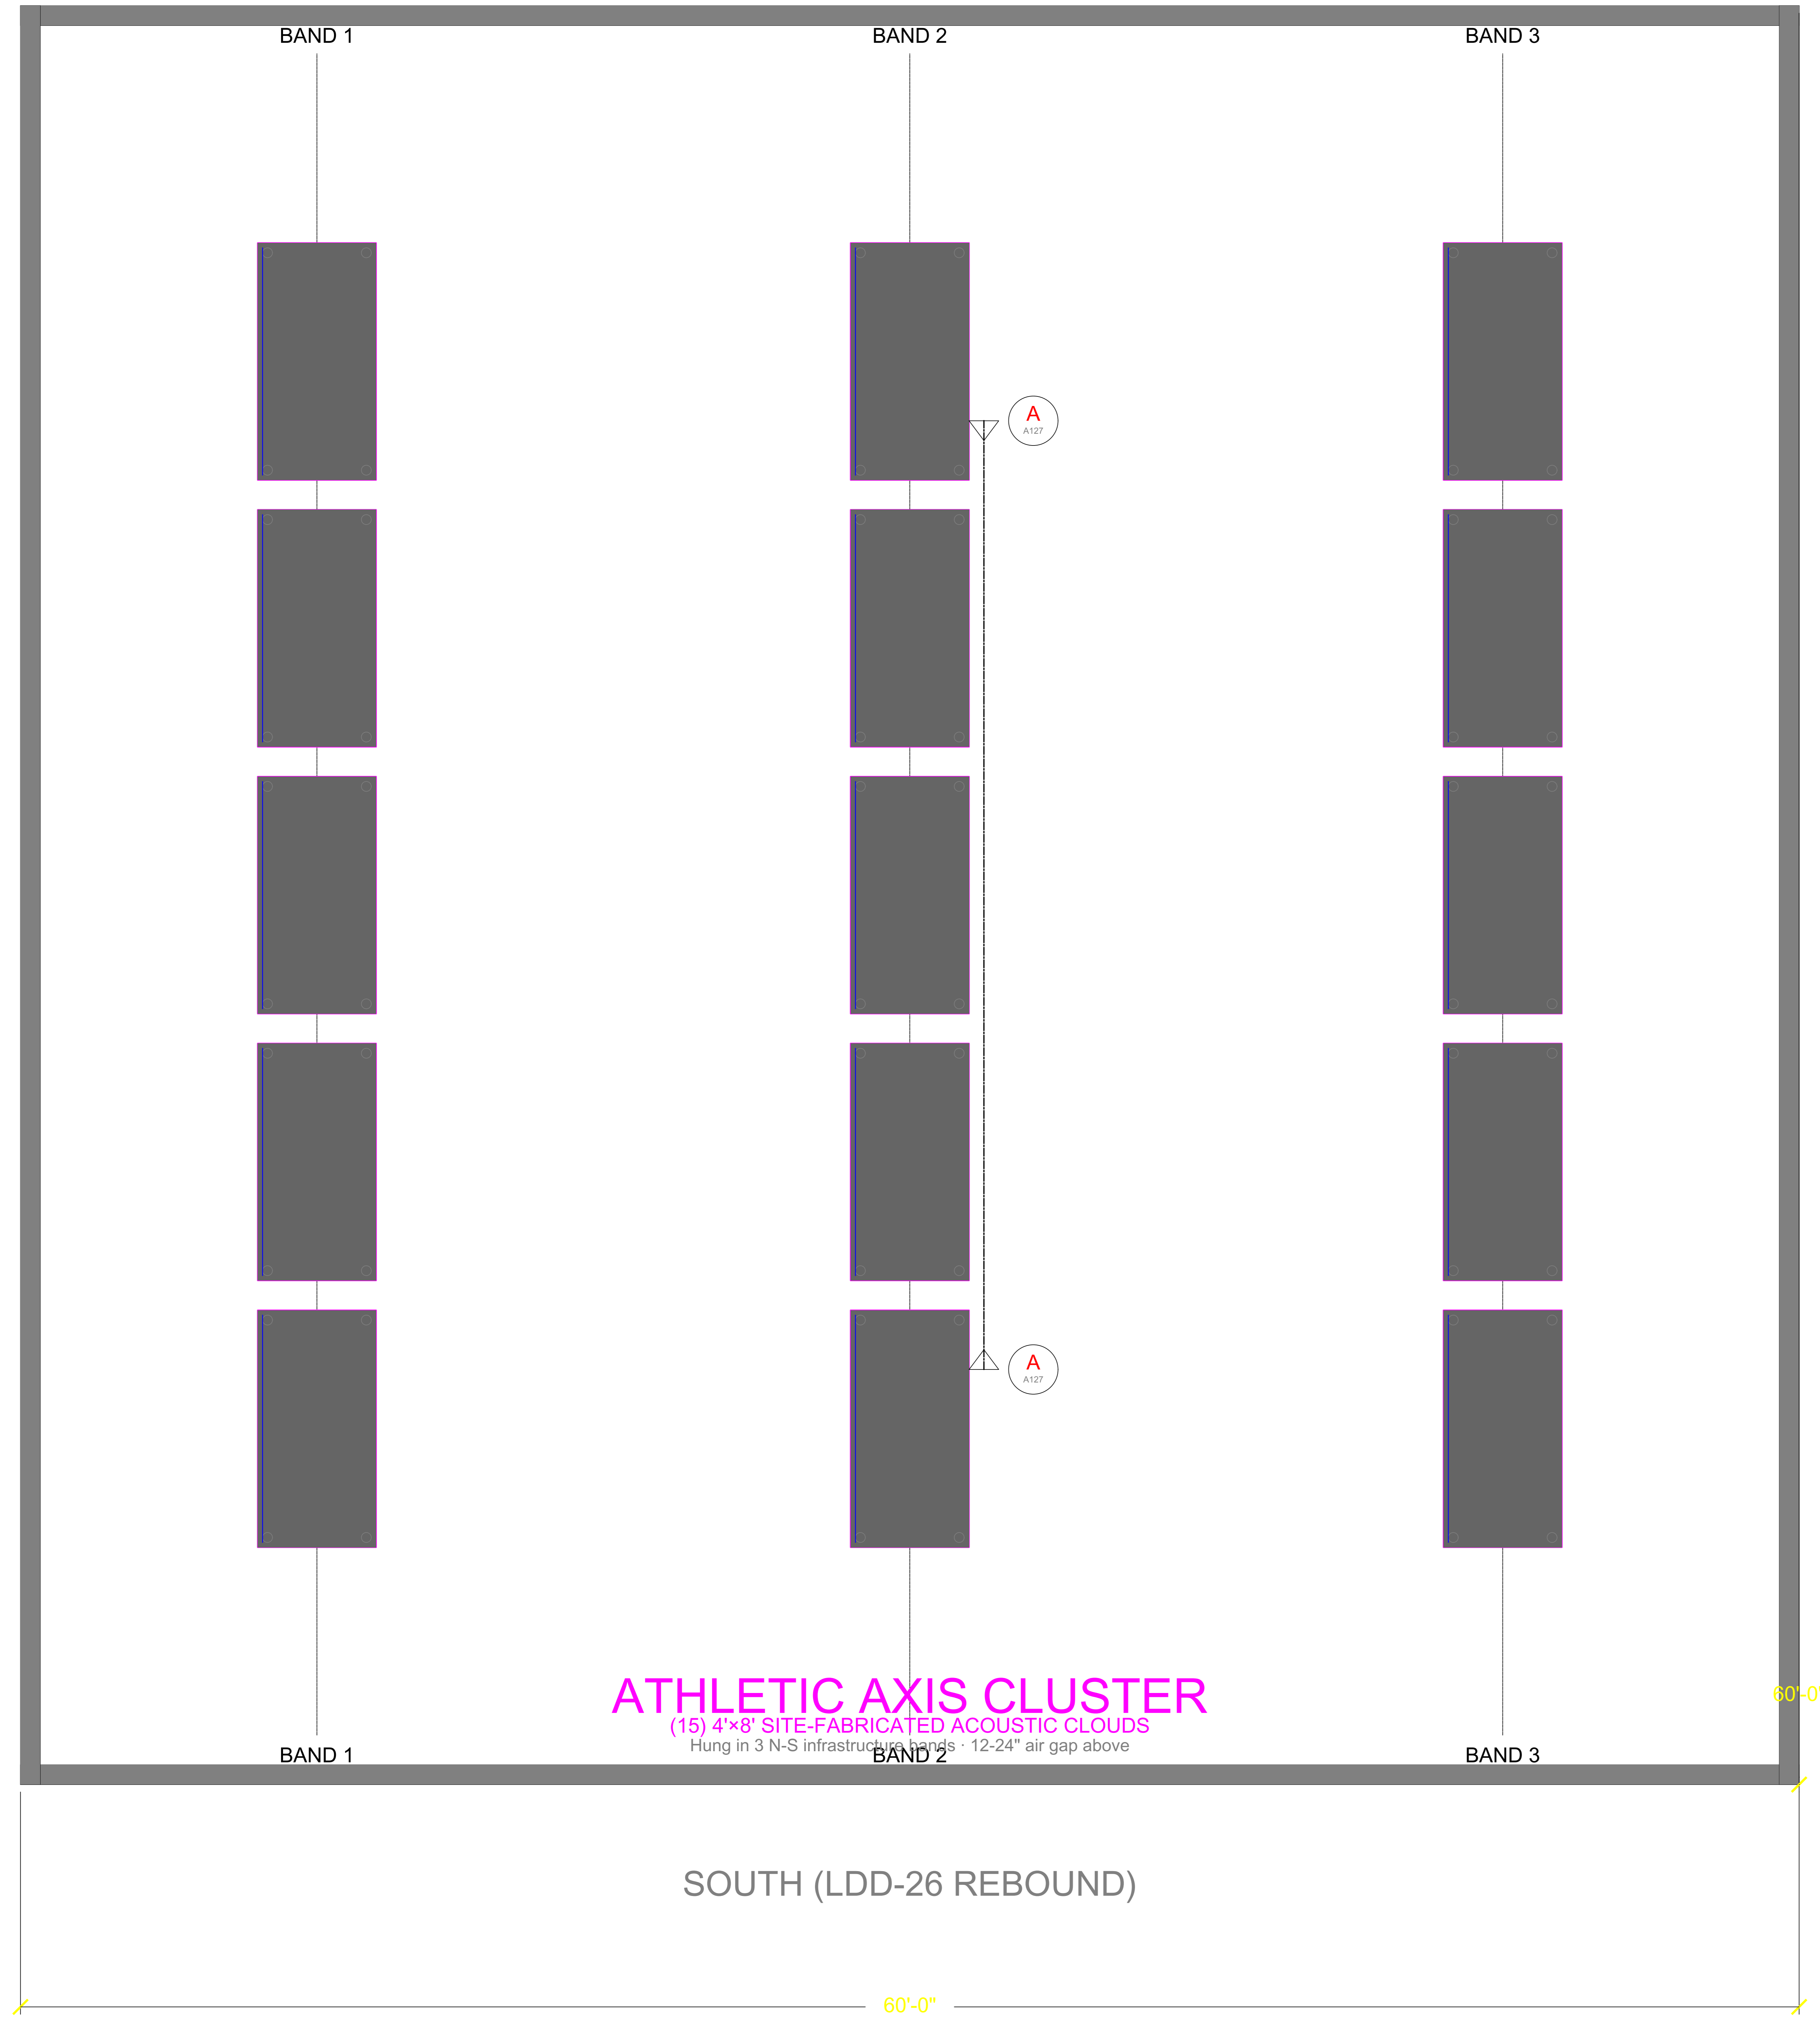

ATHLETIC AXIS CLUSTER
 (15) 4'x8' SITE-FABRICATED ACOUSTIC CLOUDS
 Hung in 3 N-S infrastructure bands · 12-24" air gap above

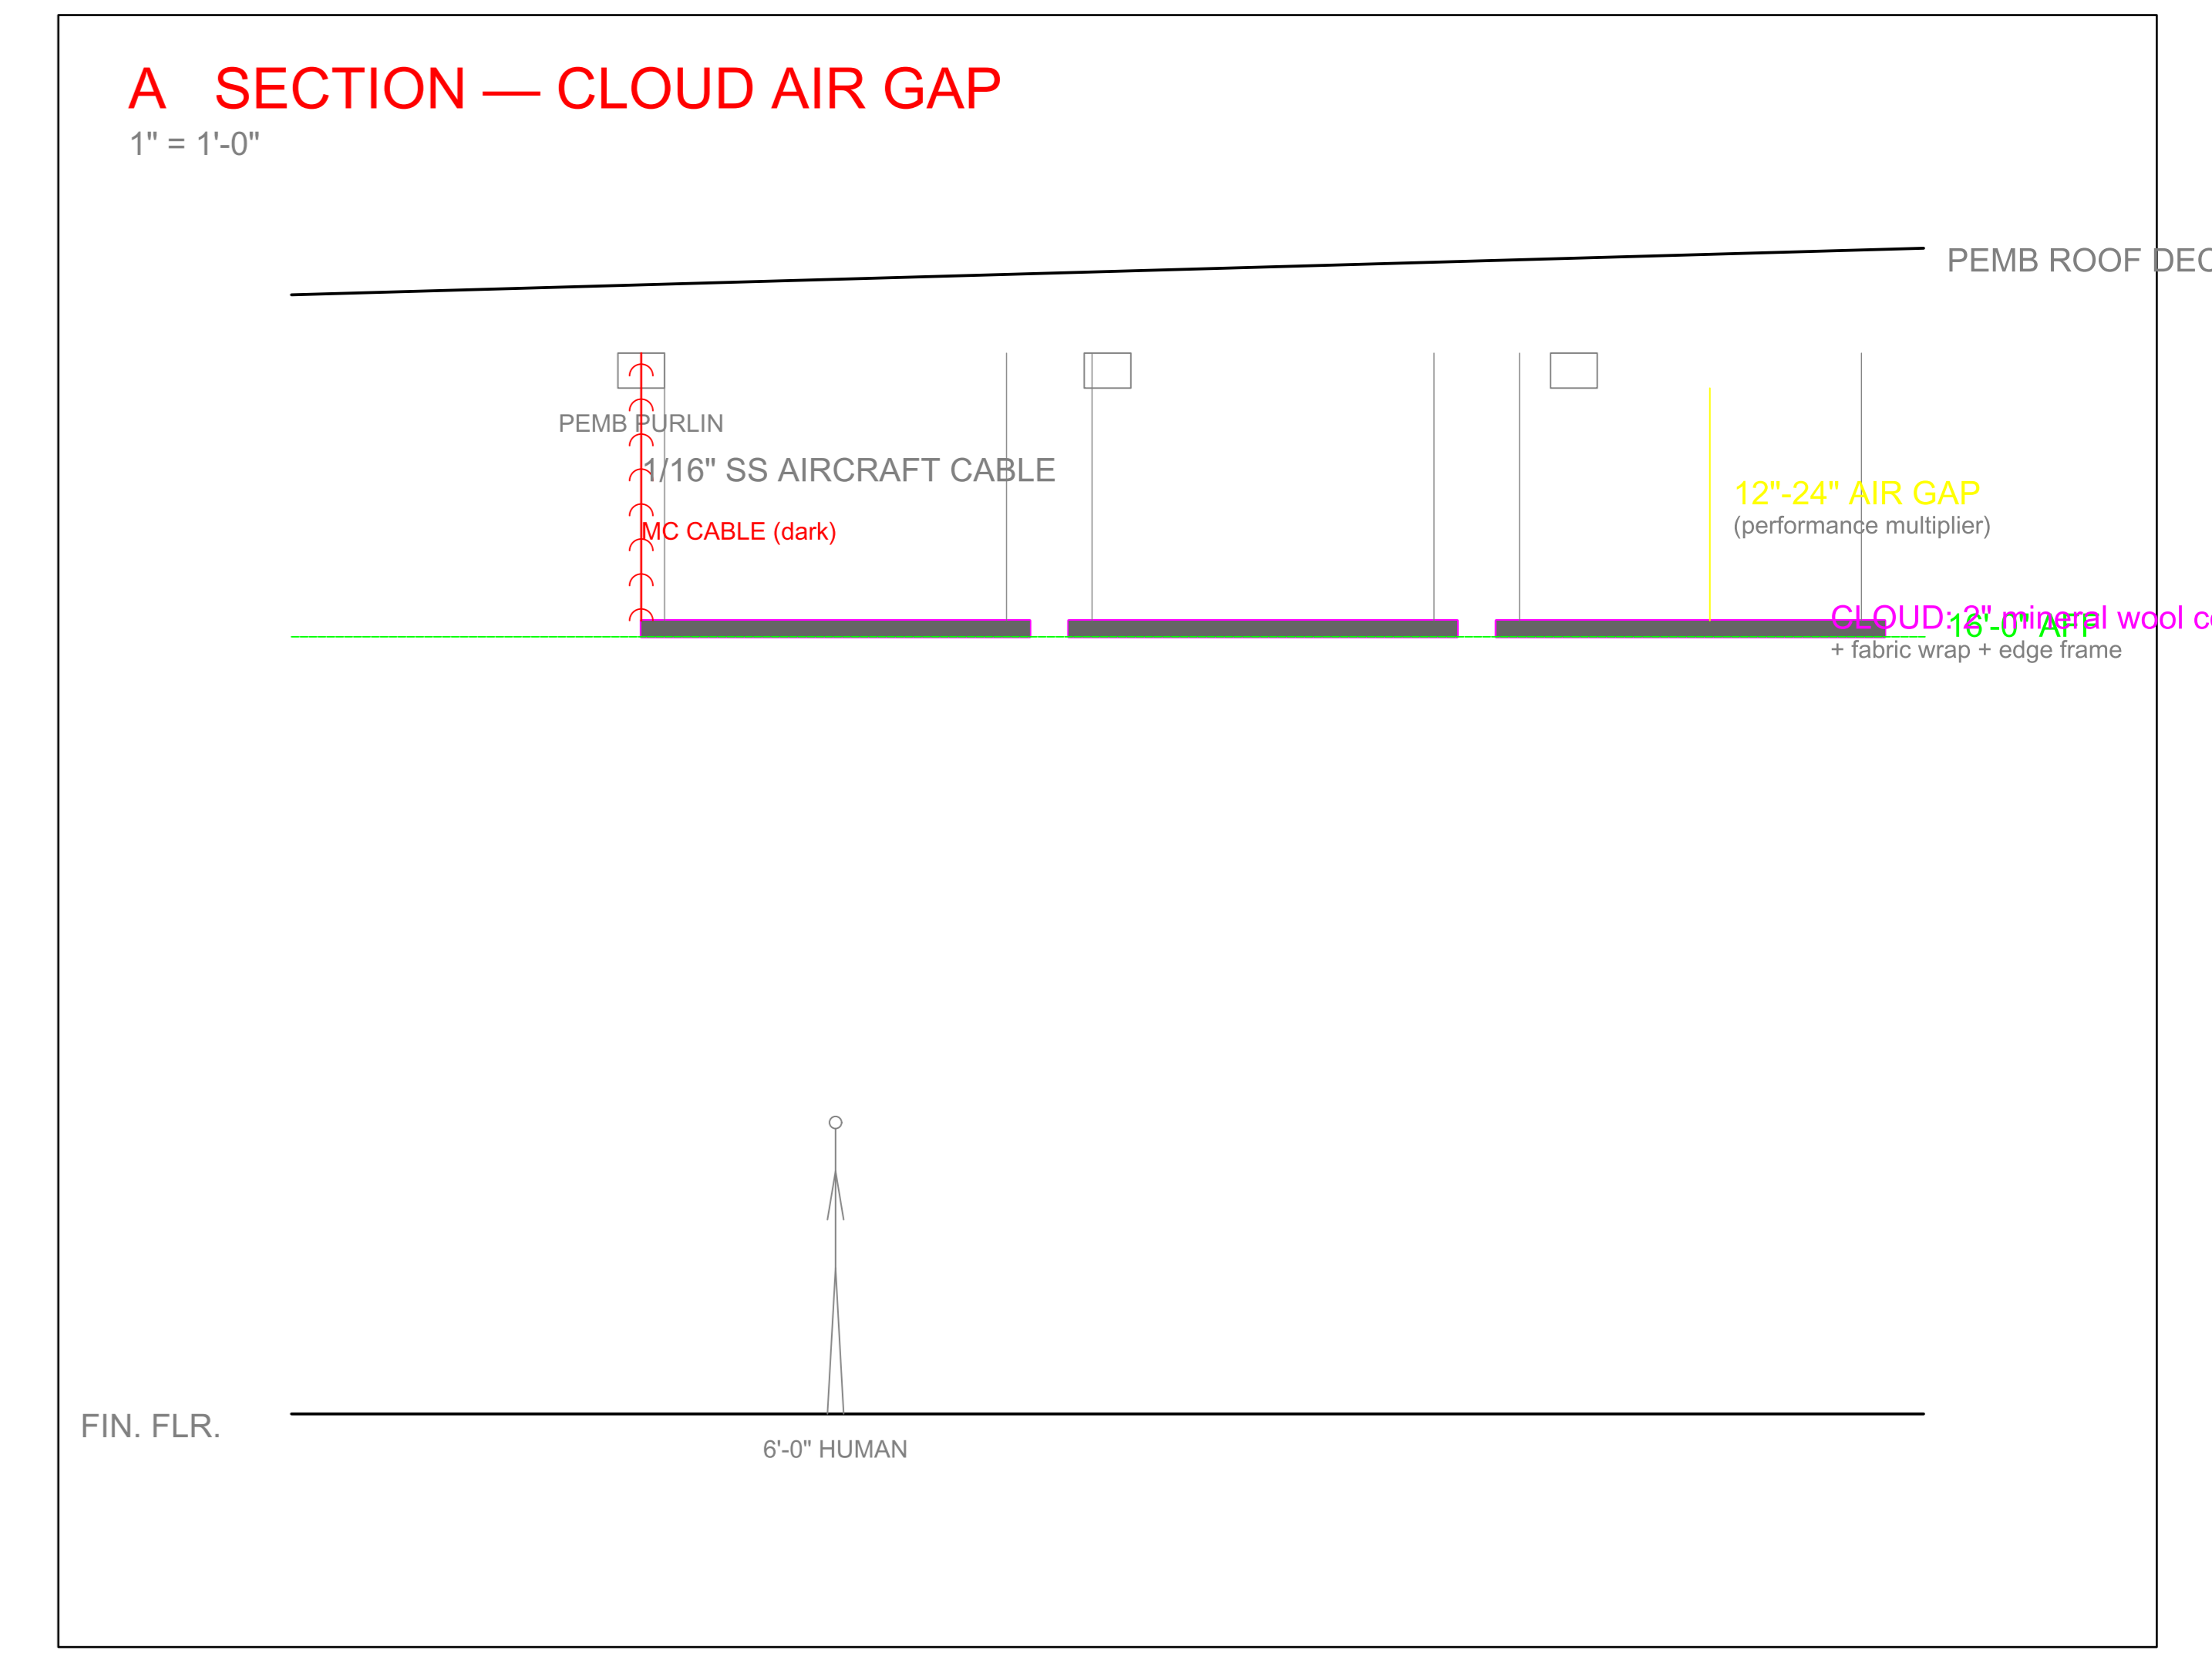

BARNDOMINIUM — GYM SYSTEMS
LDD-27 · ACOUSTIC CLOUDS — RCP + SECTION
SHEET A-127 SCALE 1/8" = 1'-0"
2026-05-17 BY SpicyRiceCakes